


PROJECT NO.	00384041	SCALE	AS SHOWN	NO.	DATE
PROJECT DATE:		DRAWN BY:	AMJ	CHECKED BY:	BSR
F.S.I.:					
PLANT DATE:	8/15/17	P:\00384041\00384041\CD\00384041 Plant.dwg			

MSA
 PROFESSIONAL SERVICES
 ARCHITECTURE | ENGINEERING | ENVIRONMENTAL
 PLANNING | PLANNING | SURVEYING
 2301 WASHINGTON IN MADISON, WI 53704
 (608) 242-7779 (800) 446-0679
 www.msa-ps.com
 © 2017 MSA Professional Services, Inc.

2017 ROAD RESURFACING
 VILLAGE OF PALMYRA
 JEFFERSON COUNTY, WISCONSIN


FILE NO.
 00384041
 SHEET
 EX 1

EXHIBIT 1

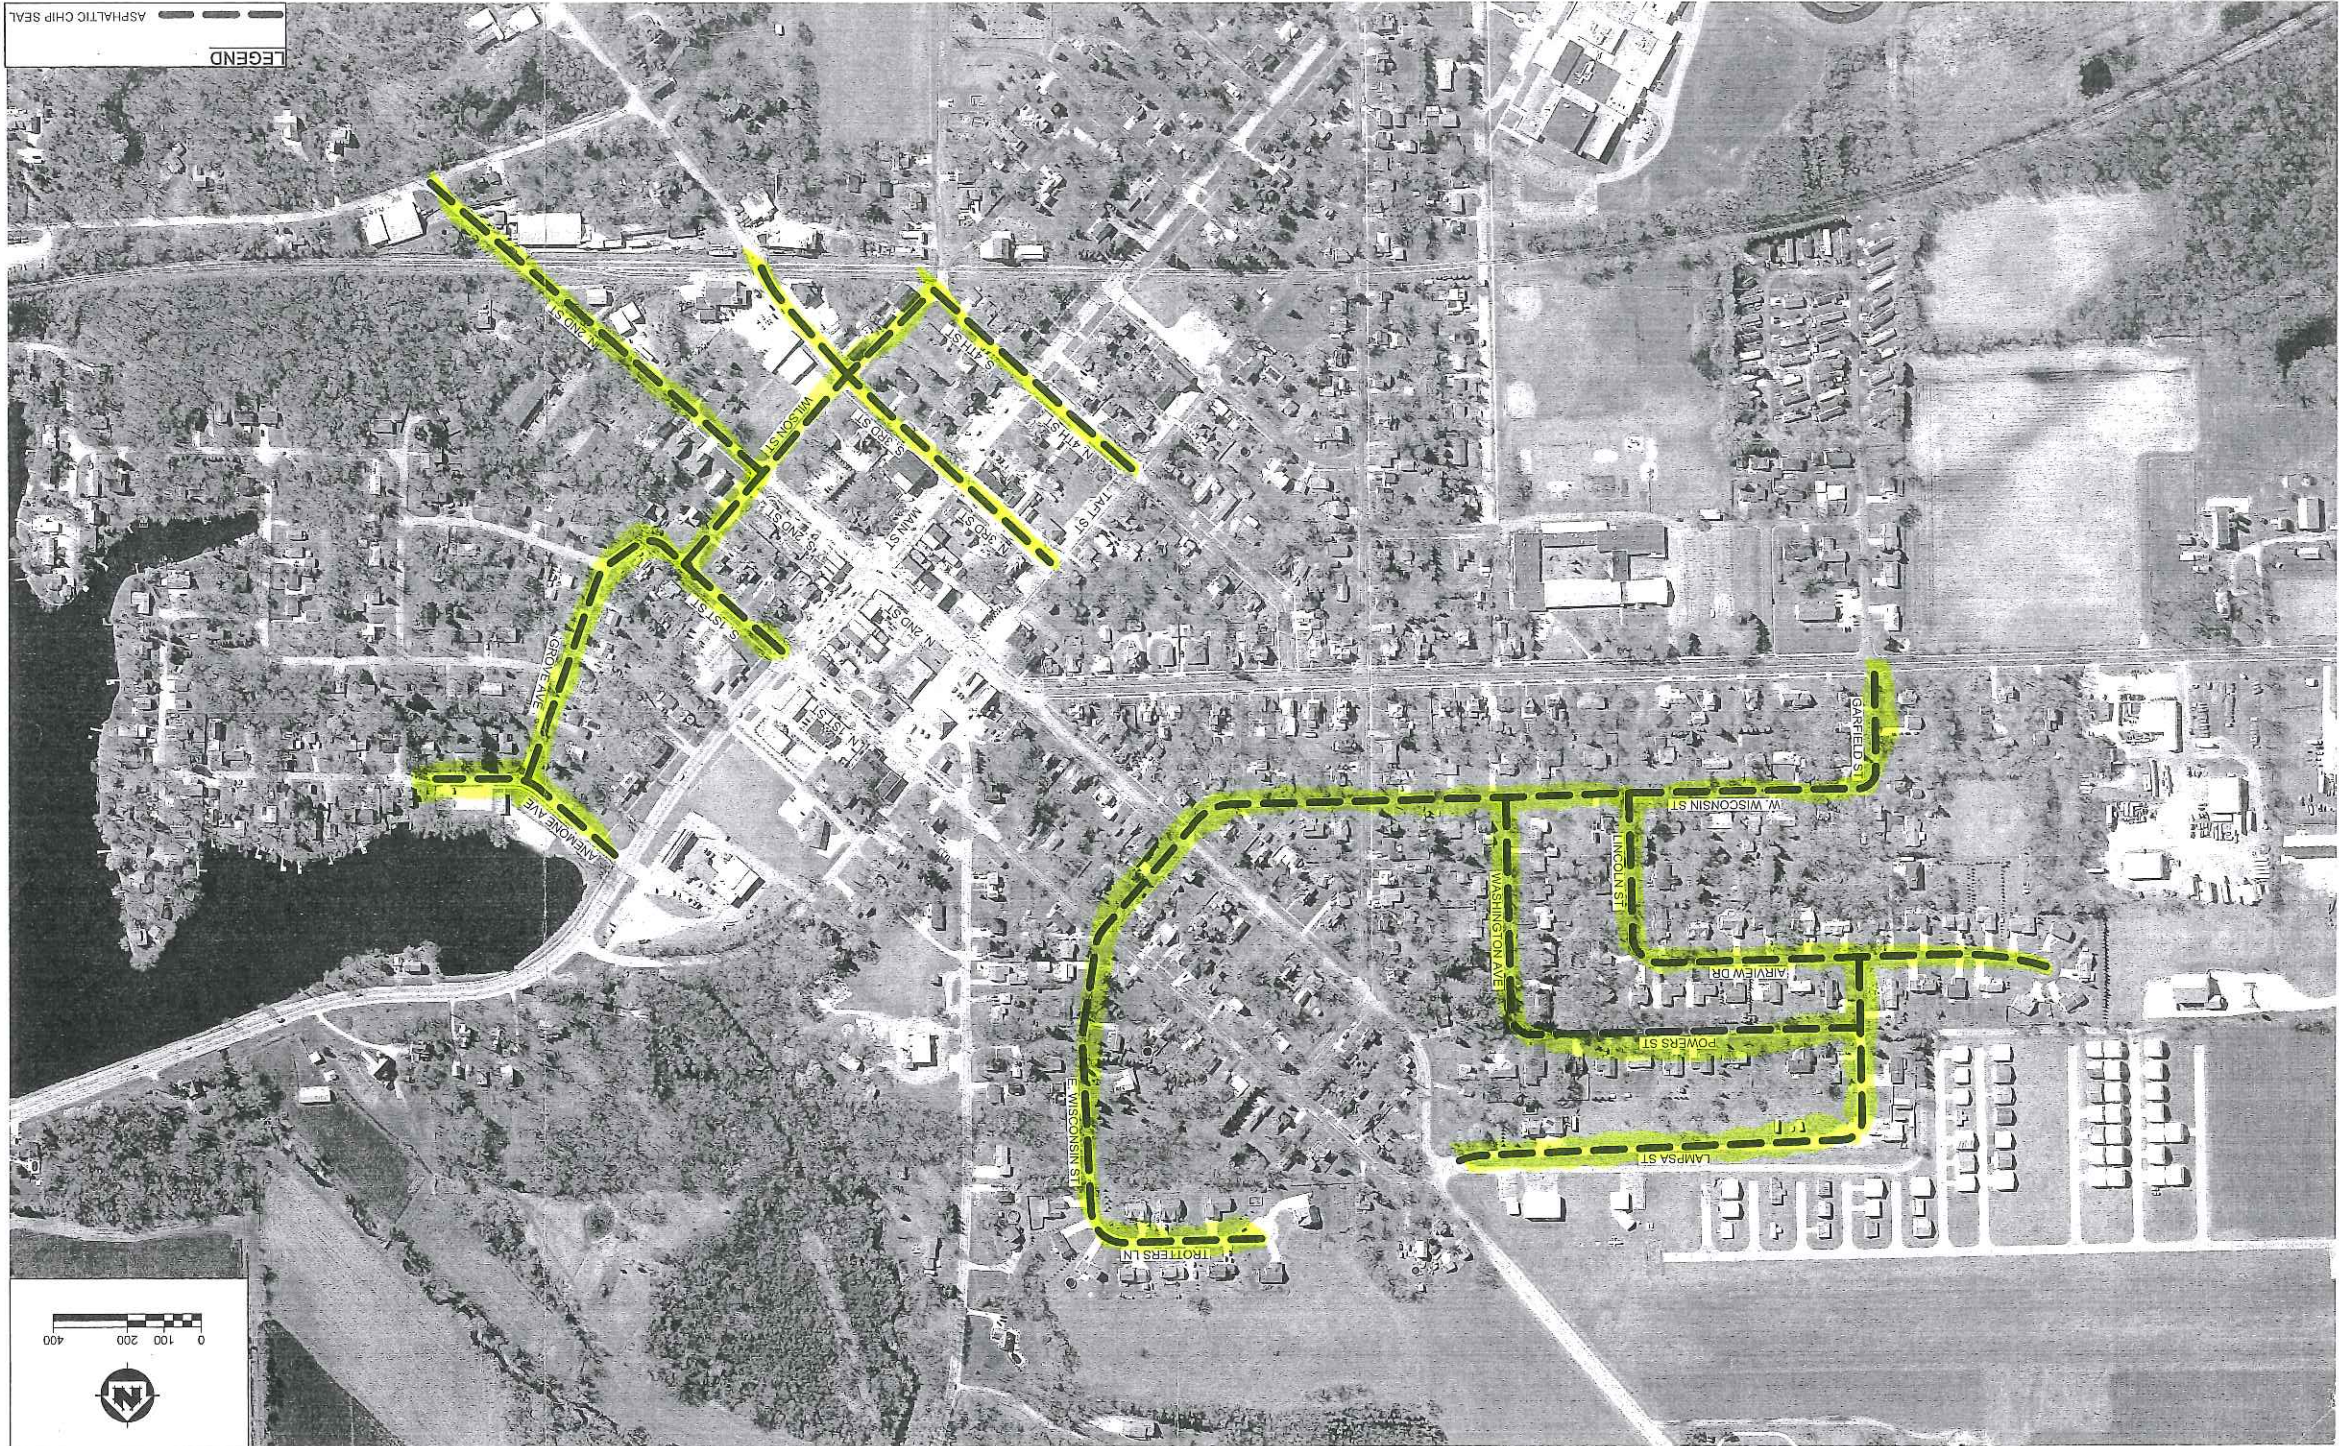

LEGEND

ASPHALTIC CHIP SEAL

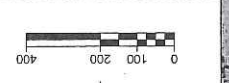

15th Fri & Thurs 14th
Hot this & past several