



Legend

-  Work Area
-  Train Tracks
-  North Arrow

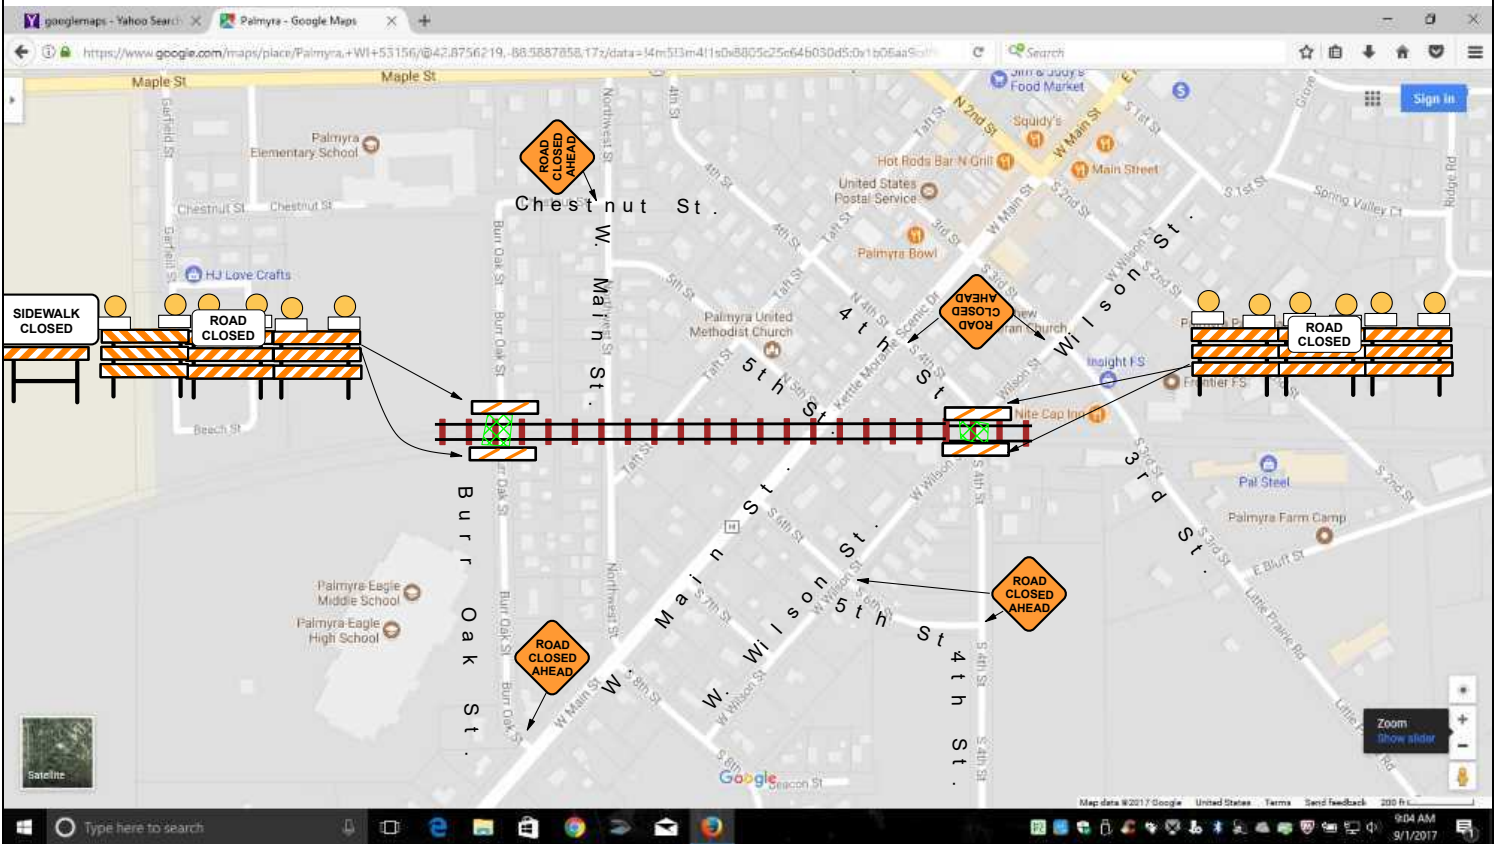

	Date: 9/1/2017 Author: Chris DuPrey Project: Burr Oak & Fourth Sts.
	Comments: Not to Scale. All signs Diamond Grade Fluorescent.