


**Legend**

-  Work Area
-  Train Tracks
-  North Arrow

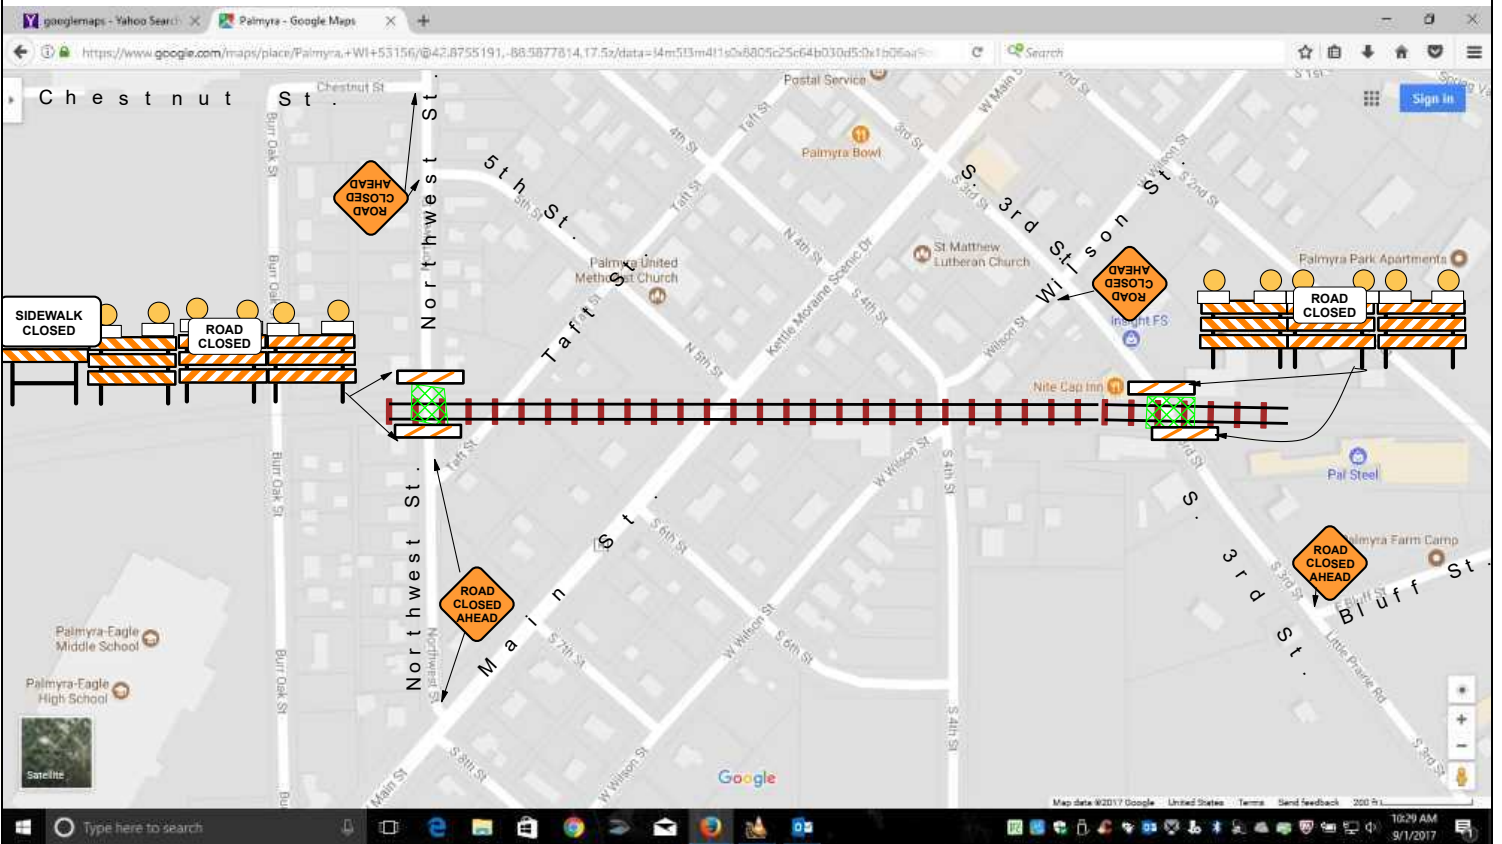

**Date:** 9/1/2017 **Author:** Chris DuPrey **Project:** WSOR Northwest & Third Sts.

**Comments:**

Not to Scale. All signs to be Diamond Grade Fluorescent.

